




1 SECTION CUT  
NOT TO SCALE

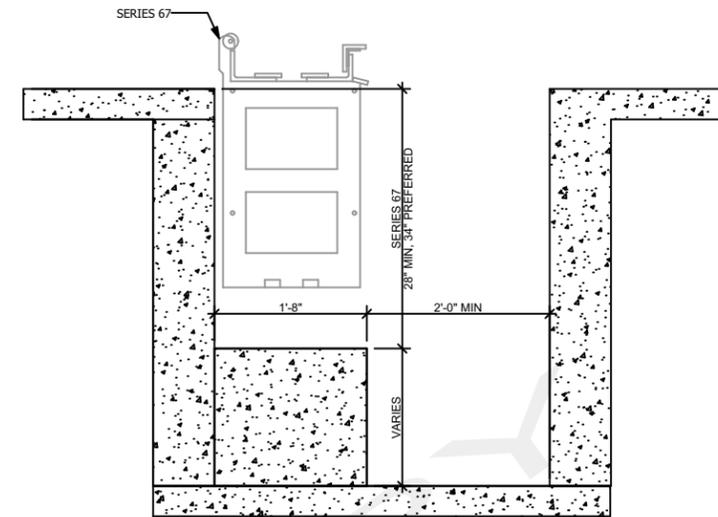

2 SERIES 67 DIMENSIONS  
SCALE: 1/2" = 1'-0"

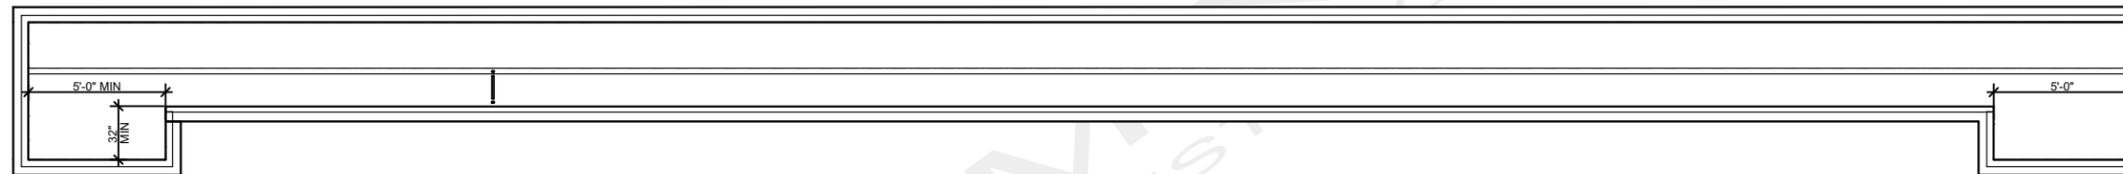

3 MAIN FLOOR PLAN  
NOT TO SCALE

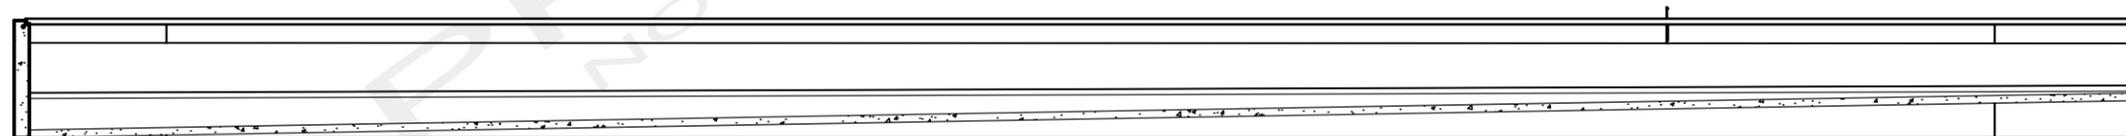

4 CROSS SECTION  
SCALE: 1/8" = 1'-0"