




1 SECTION CUT
SCALE: 1/4" = 1'-0"

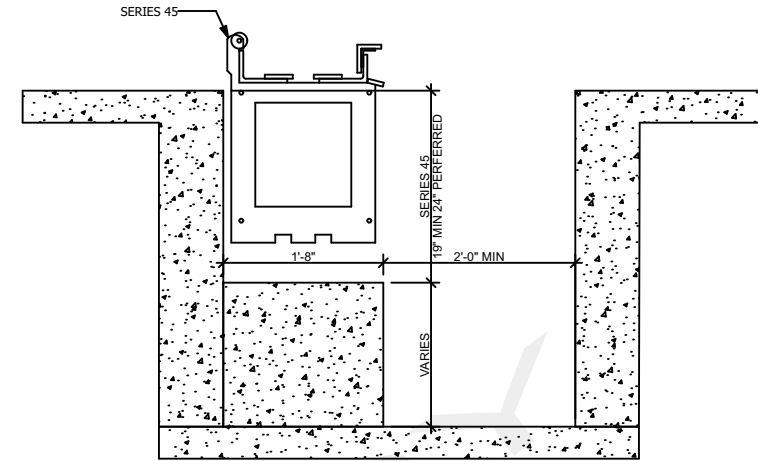

2 SERIES 45 SECTION
SCALE: 1/2" = 1'-0"

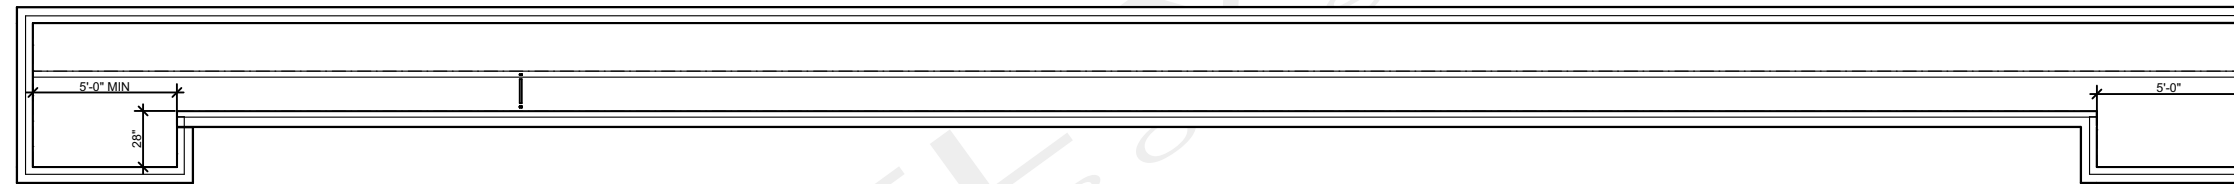

3 MAIN FLOOR
NOT TO SCALE

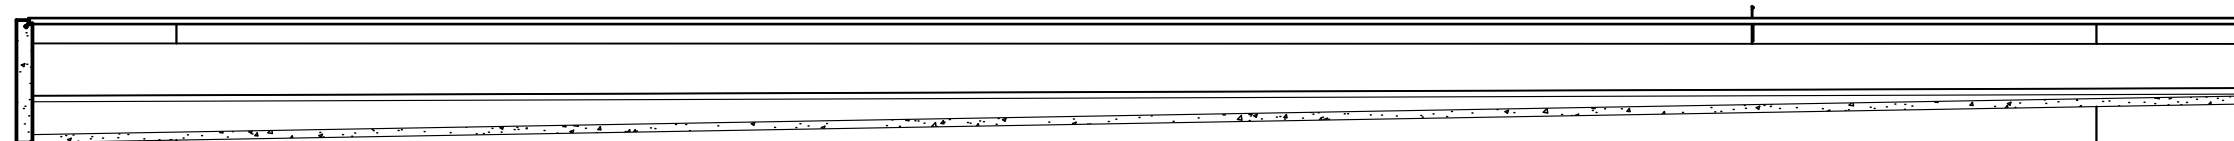

4 [WORKING SECTION]
NOT TO SCALE